


Anexa 4: Plan de incadrare in zona

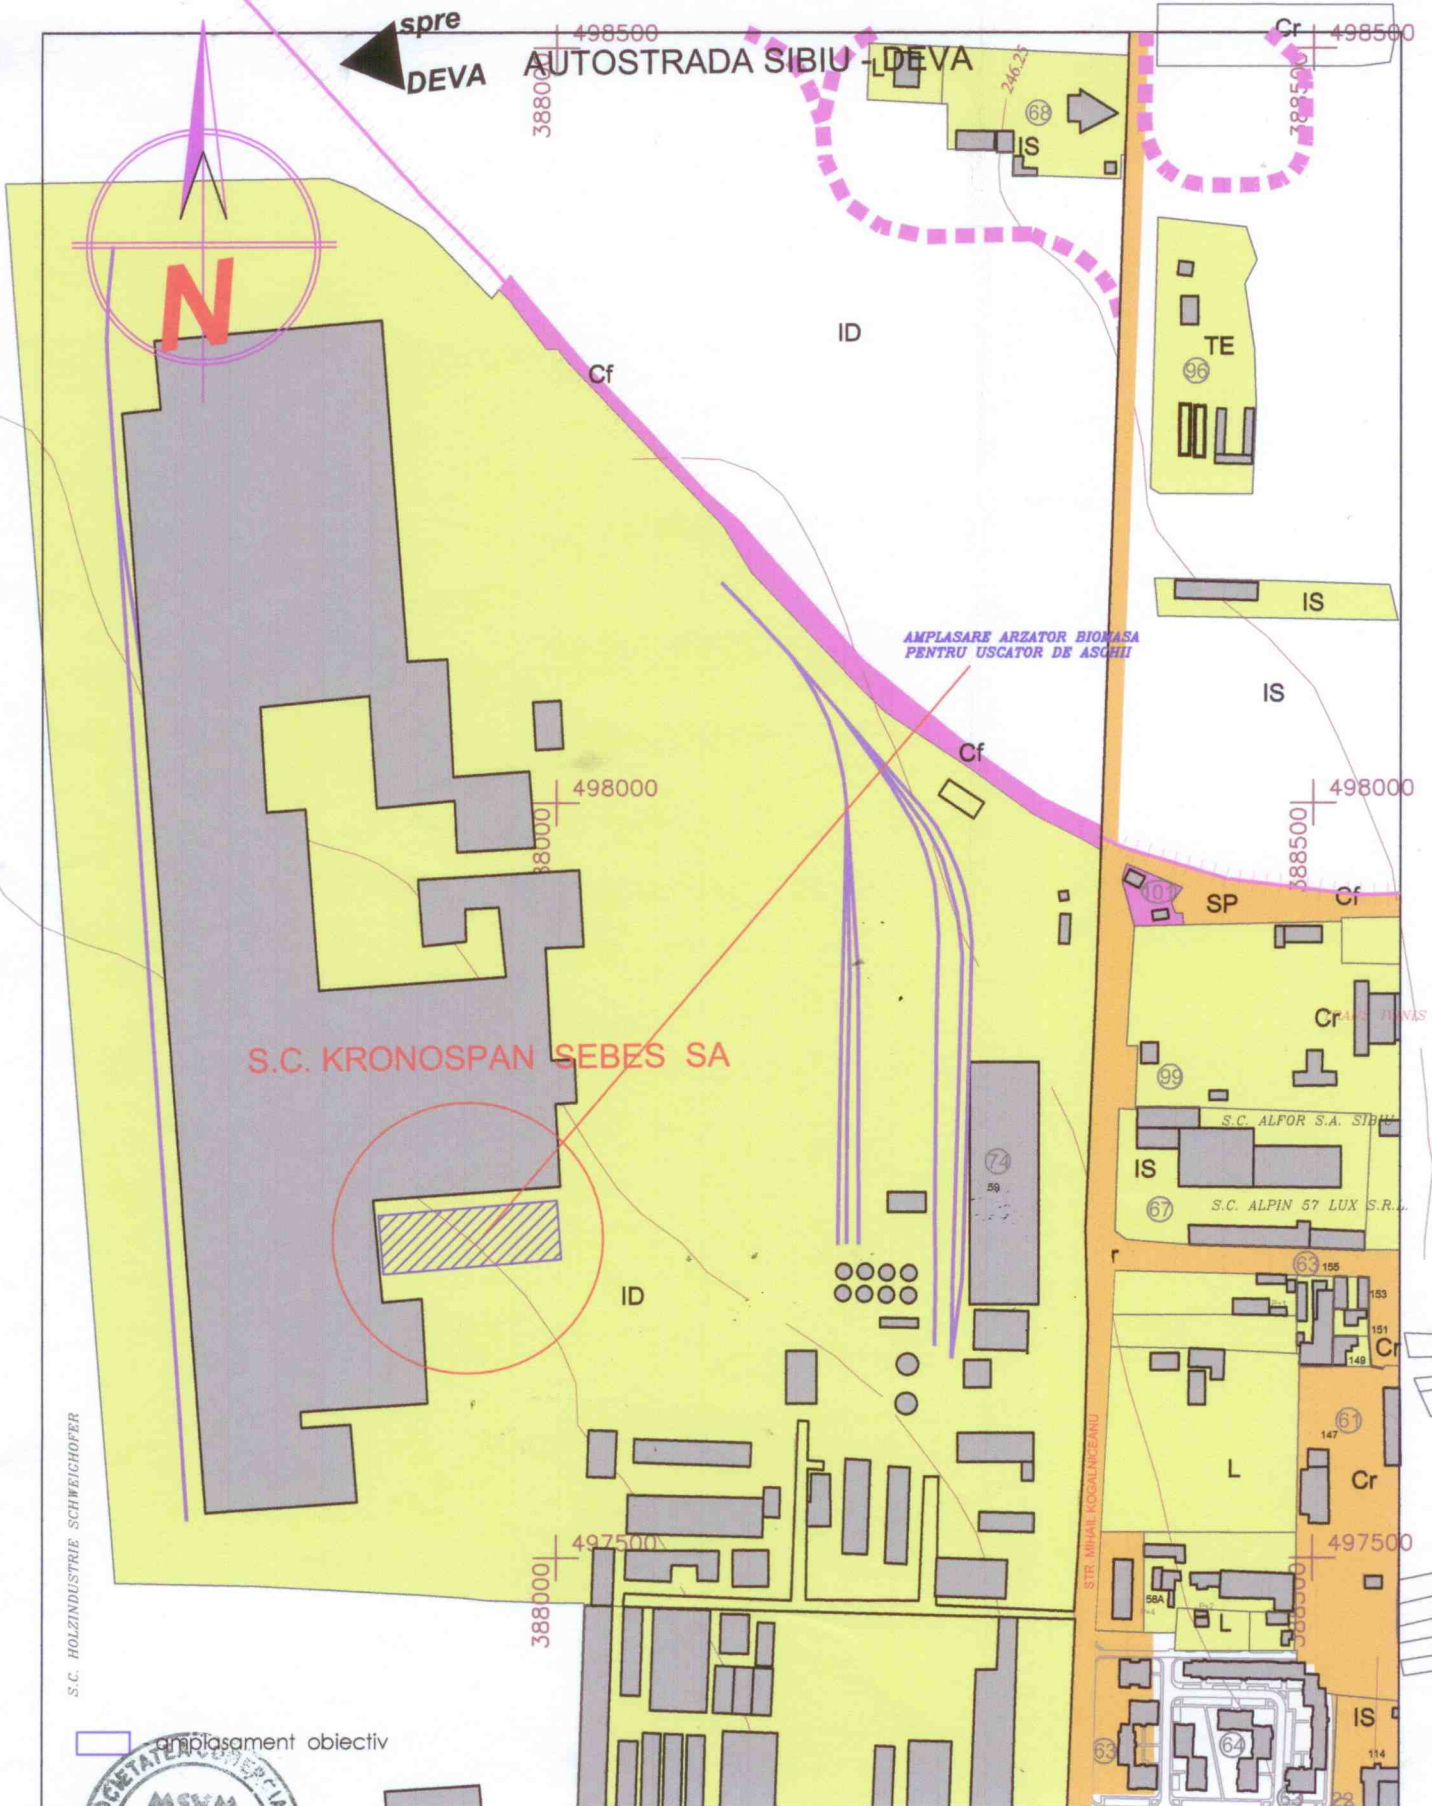

S.C. HOLZINDUSTRIE SCHWEICHOFFER

Amplasament obiectiv



MSVM

PROIECT S.R.L. - Hunedoara
J20/729/2005



Beneficiar: S.C. KRONOSPAN SEBES S.A.
Sebes, str. Mihail Kogalniceanu nr.59
jud. Alba
Pr. nr. 416/14

SPECIFICATIE	Nume	Semnatura	Scara:	Titlu proiect:	Faza
SEF PROIECT	ing. CONACHE S.	<i>Conache</i>	1:5000	ARZATOR BIOMASA PENTRU USCATOR DE ASCHII Sebes, str. Mihail Kogalniceanu nr.59, jud. Alba	C.U.
PROIECTAT	PUG SEBES		Data:	Titlu plansa:	Pl. nr.
DESENAT	ing. BORBELY M.	<i>Borbely</i>	01.2014	PLAN DE INCADRARE IN ZONA	01A