


Anexa 22: Harta Sectii PAL si MDF - spatii depozitare materie prima si deseuri

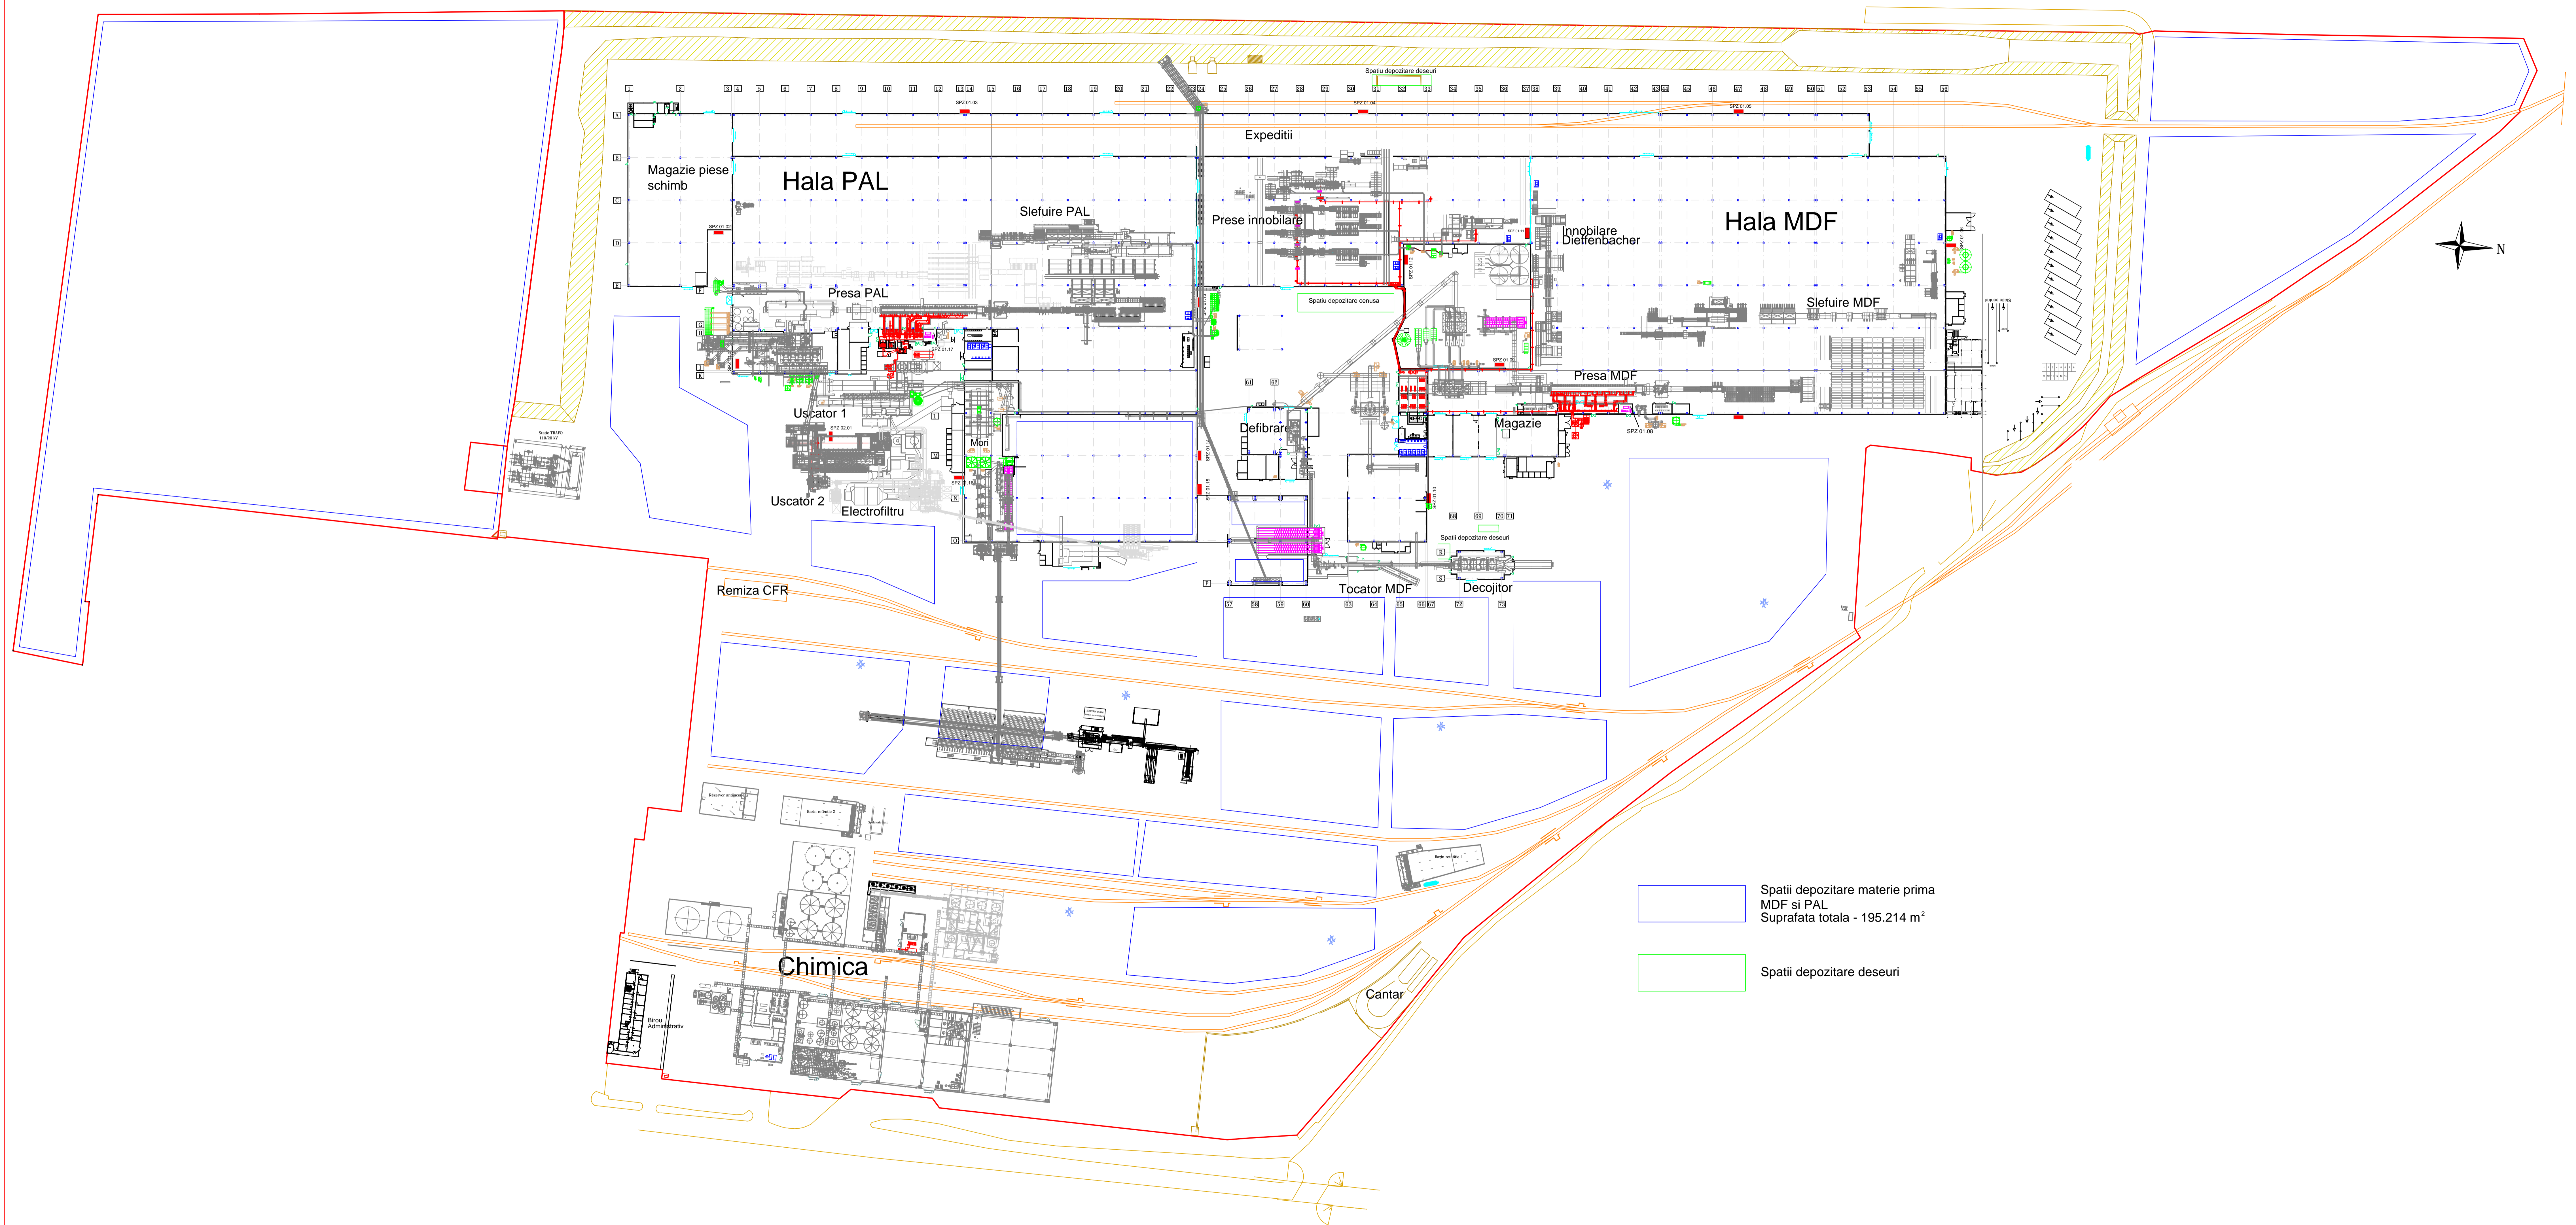

Spatii depozitare materie prima
 MDF si PAL
 Suprafata totala - 195.214 m²

Spatii depozitare deseuri

 KRONOSPAN SEBES SA RO-55800 - Sebes Str. Republicii Str. Nr. 53 Tel: +40 238 901 100 Fax: +40 238 901 199 Email: info@kronospan.ro	Date	Revizii	Standard	Scara	Format	
	03.09.2015	N. Cibu		1:1000	-	
	Creata de	06.04.2015	N. Cibu	Proiect	Kronospan Sebes	
	06.04.2015	N. Cibu		Kronospan factory		
	Spatii depozitare materie prima					
KSB 10 100 01					B	1/1